



Site Plan


Please include: lot lines; area to be cleaned of trees and other vegetation, the exact position of proposed structures, including decks, porches, and out buildings with accurate setback distances from the shoreline, side and rear property lines; the location of proposed wells, septic systems, and driveways; and areas and amounts to be filled or graded. If the proposal is for the expansion of an existing structure, please distinguish between the existing structure and the proposed expansion.

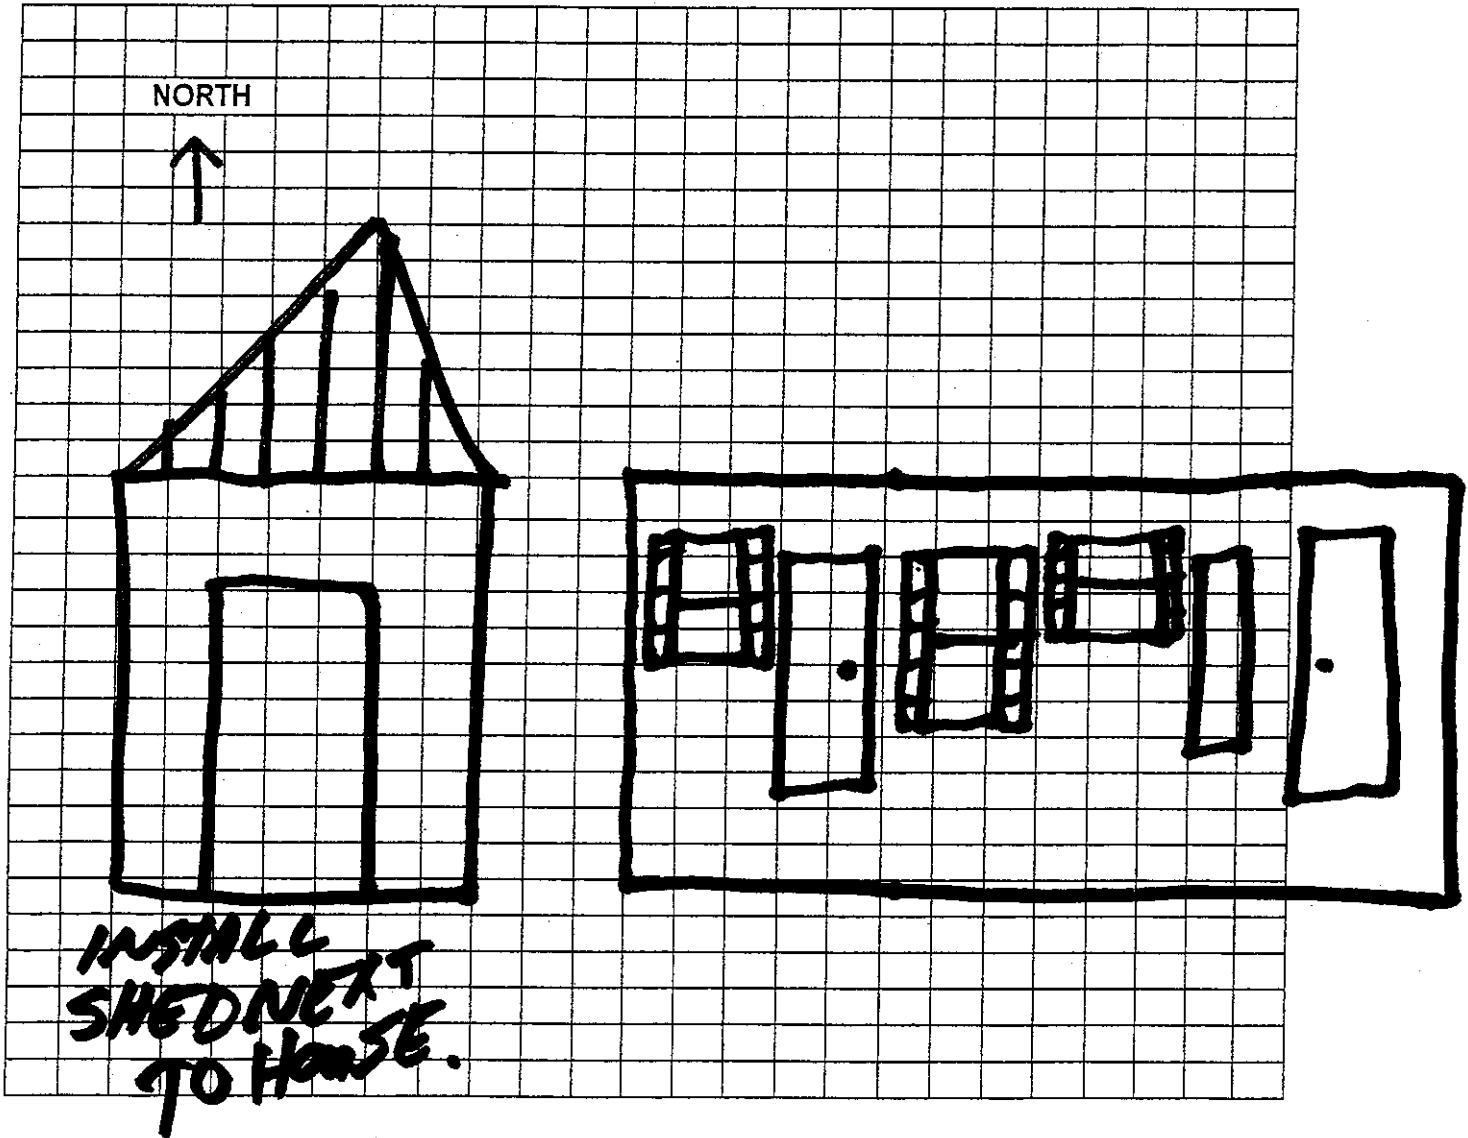

Scale: 10 BY 16 Ft.

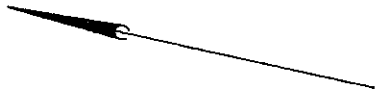

6A

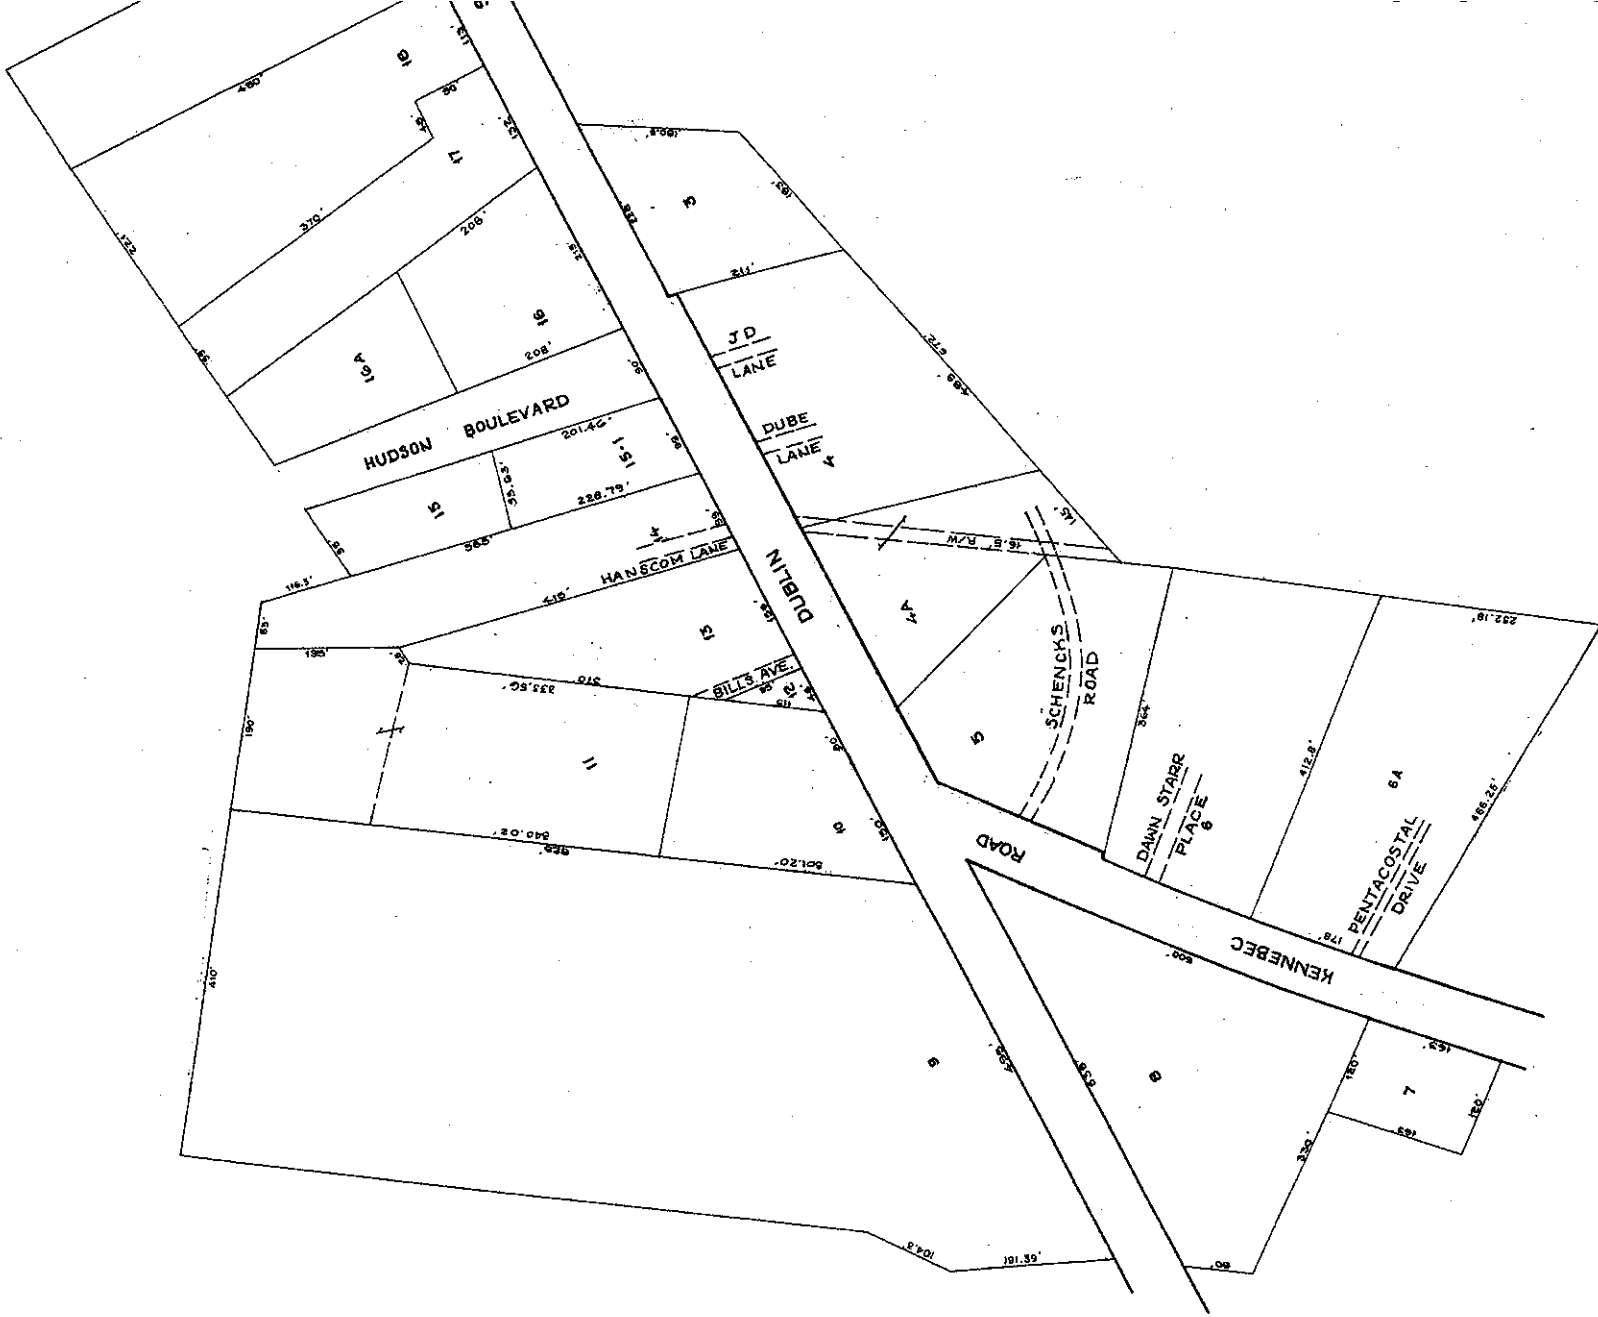

LEGEND

- 1 PARCEL NUMBERS
- 2 ADJACENT MAPS
- MATCH LINE

For Assessment Purposes
Not to be used for Conveyances